



**First Floor Plan**

**GIA 1329.9m2**

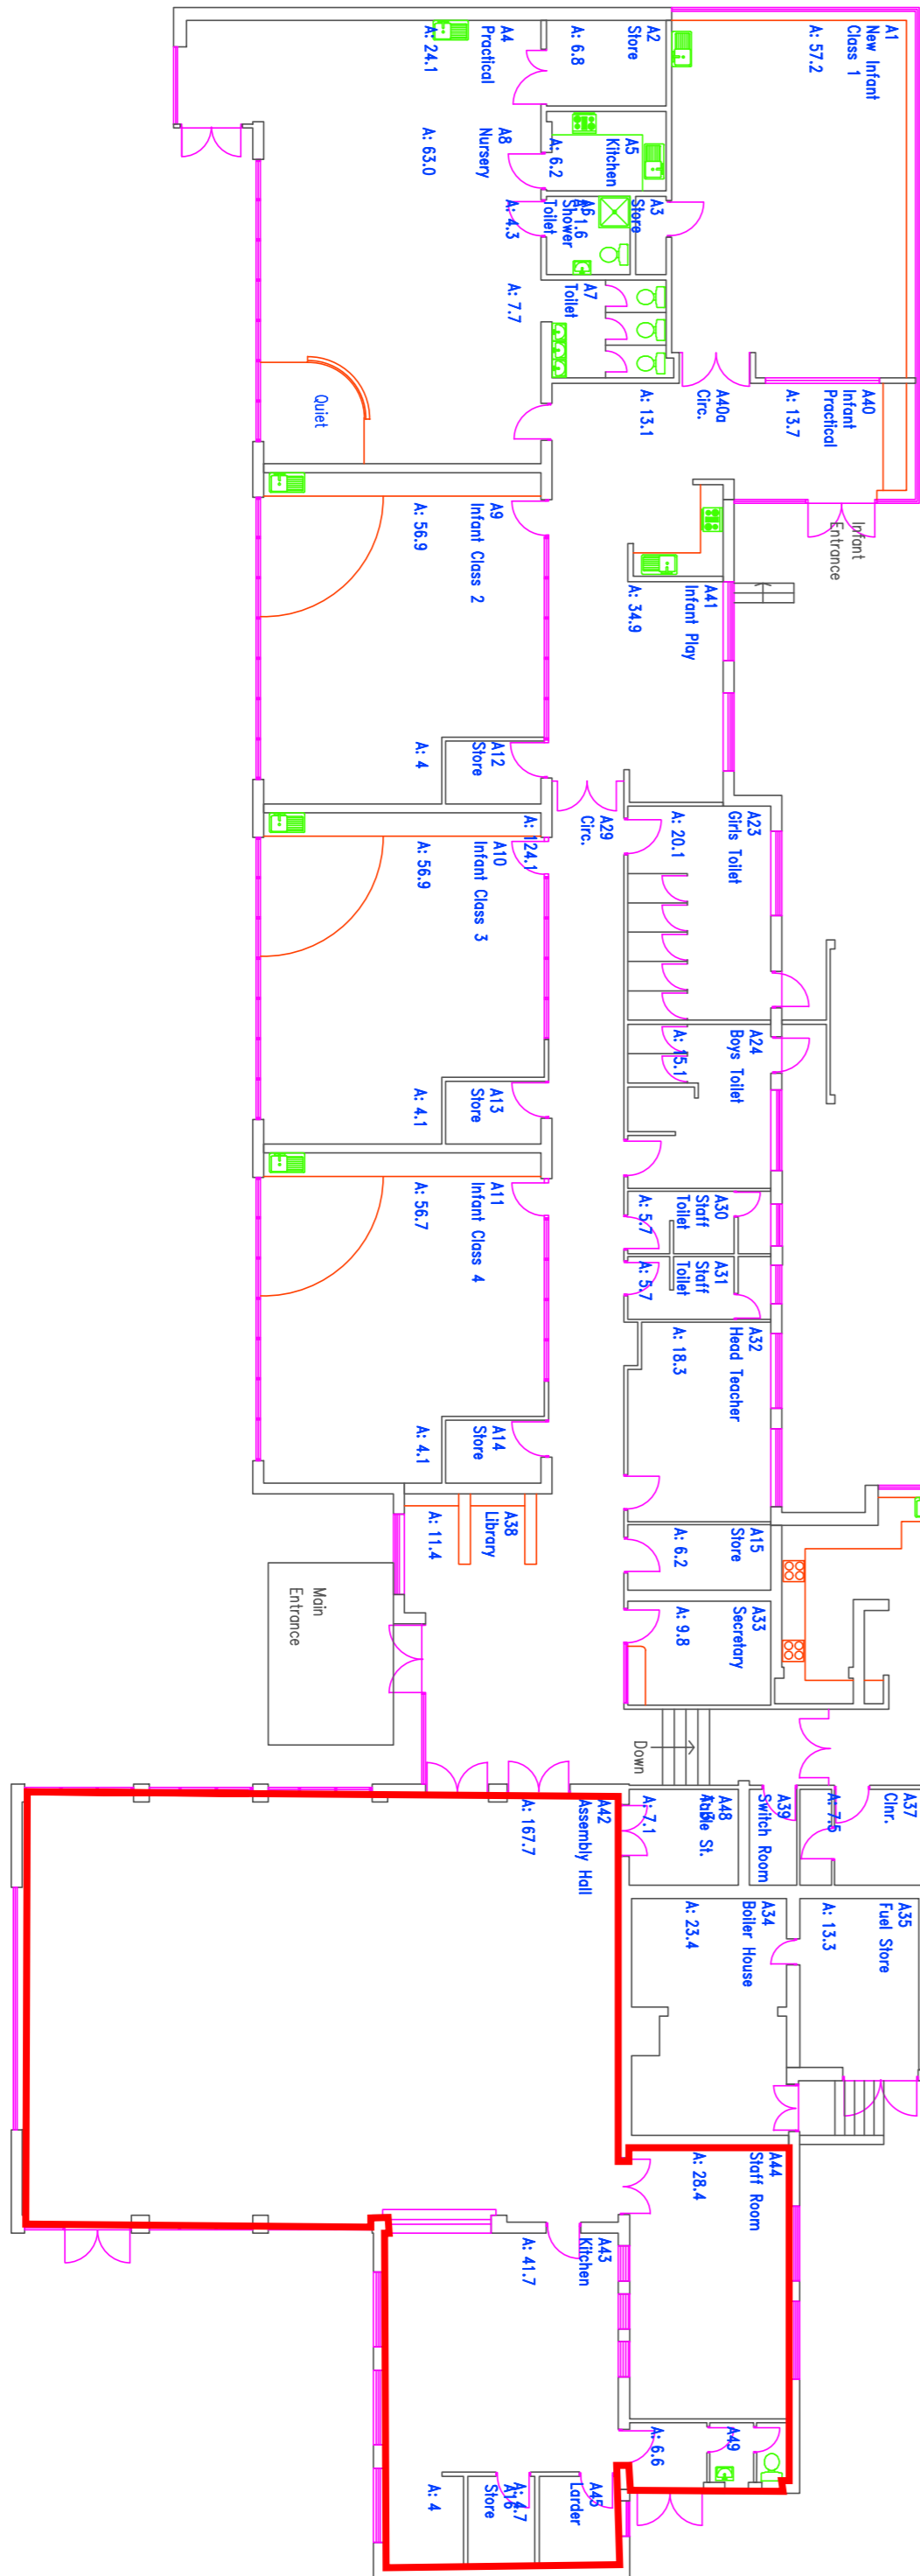

**Ground Floor Plan**

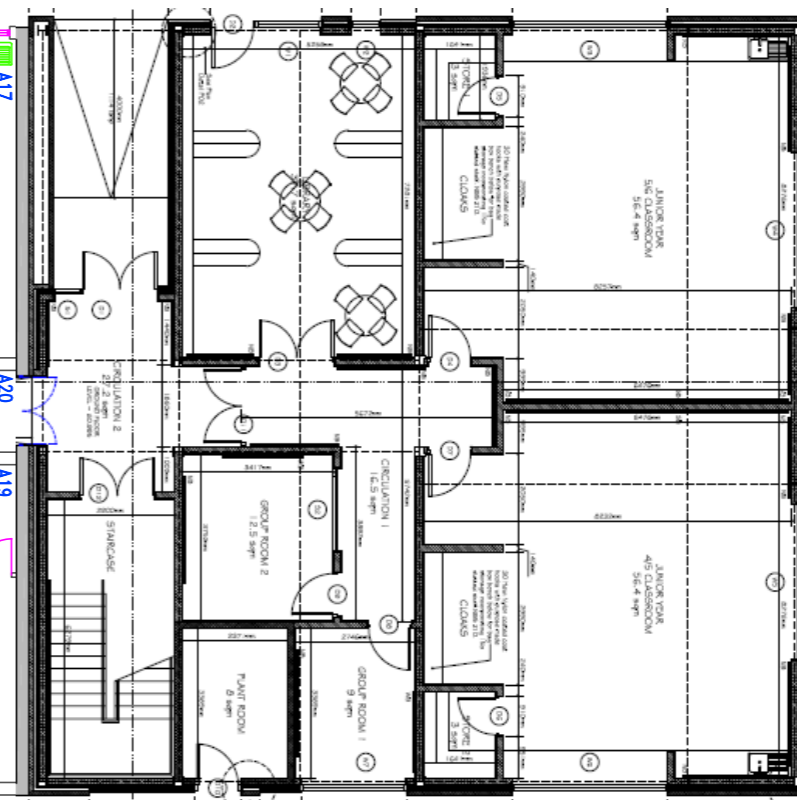

**Manor Park School and Nursery  
85179**

